


SITUACIJOS SCHEMA

SUTARTINIAI ŽENKLAI (Legend) table listing various symbols and their meanings for planning and construction, such as 'Planuojama teritorija (situacijos schemoje)', 'Detaliojo plano galiojimo riba', 'Esamų sklypų ribos', etc.

Privatumieji reikalavimai (Private requirements) table with columns for 'Sklypo plotas (kv. m.)' and 'Užstatymo tankis', listing specific values for different plots.

Kampų koordinatės vadybinėje LKS - 1994 sistemoje (Corner coordinates in the LKS - 1994 system) table with columns for 'Kampų koordinatės' and 'Kampų pažymėjimas', listing coordinates for various corners.

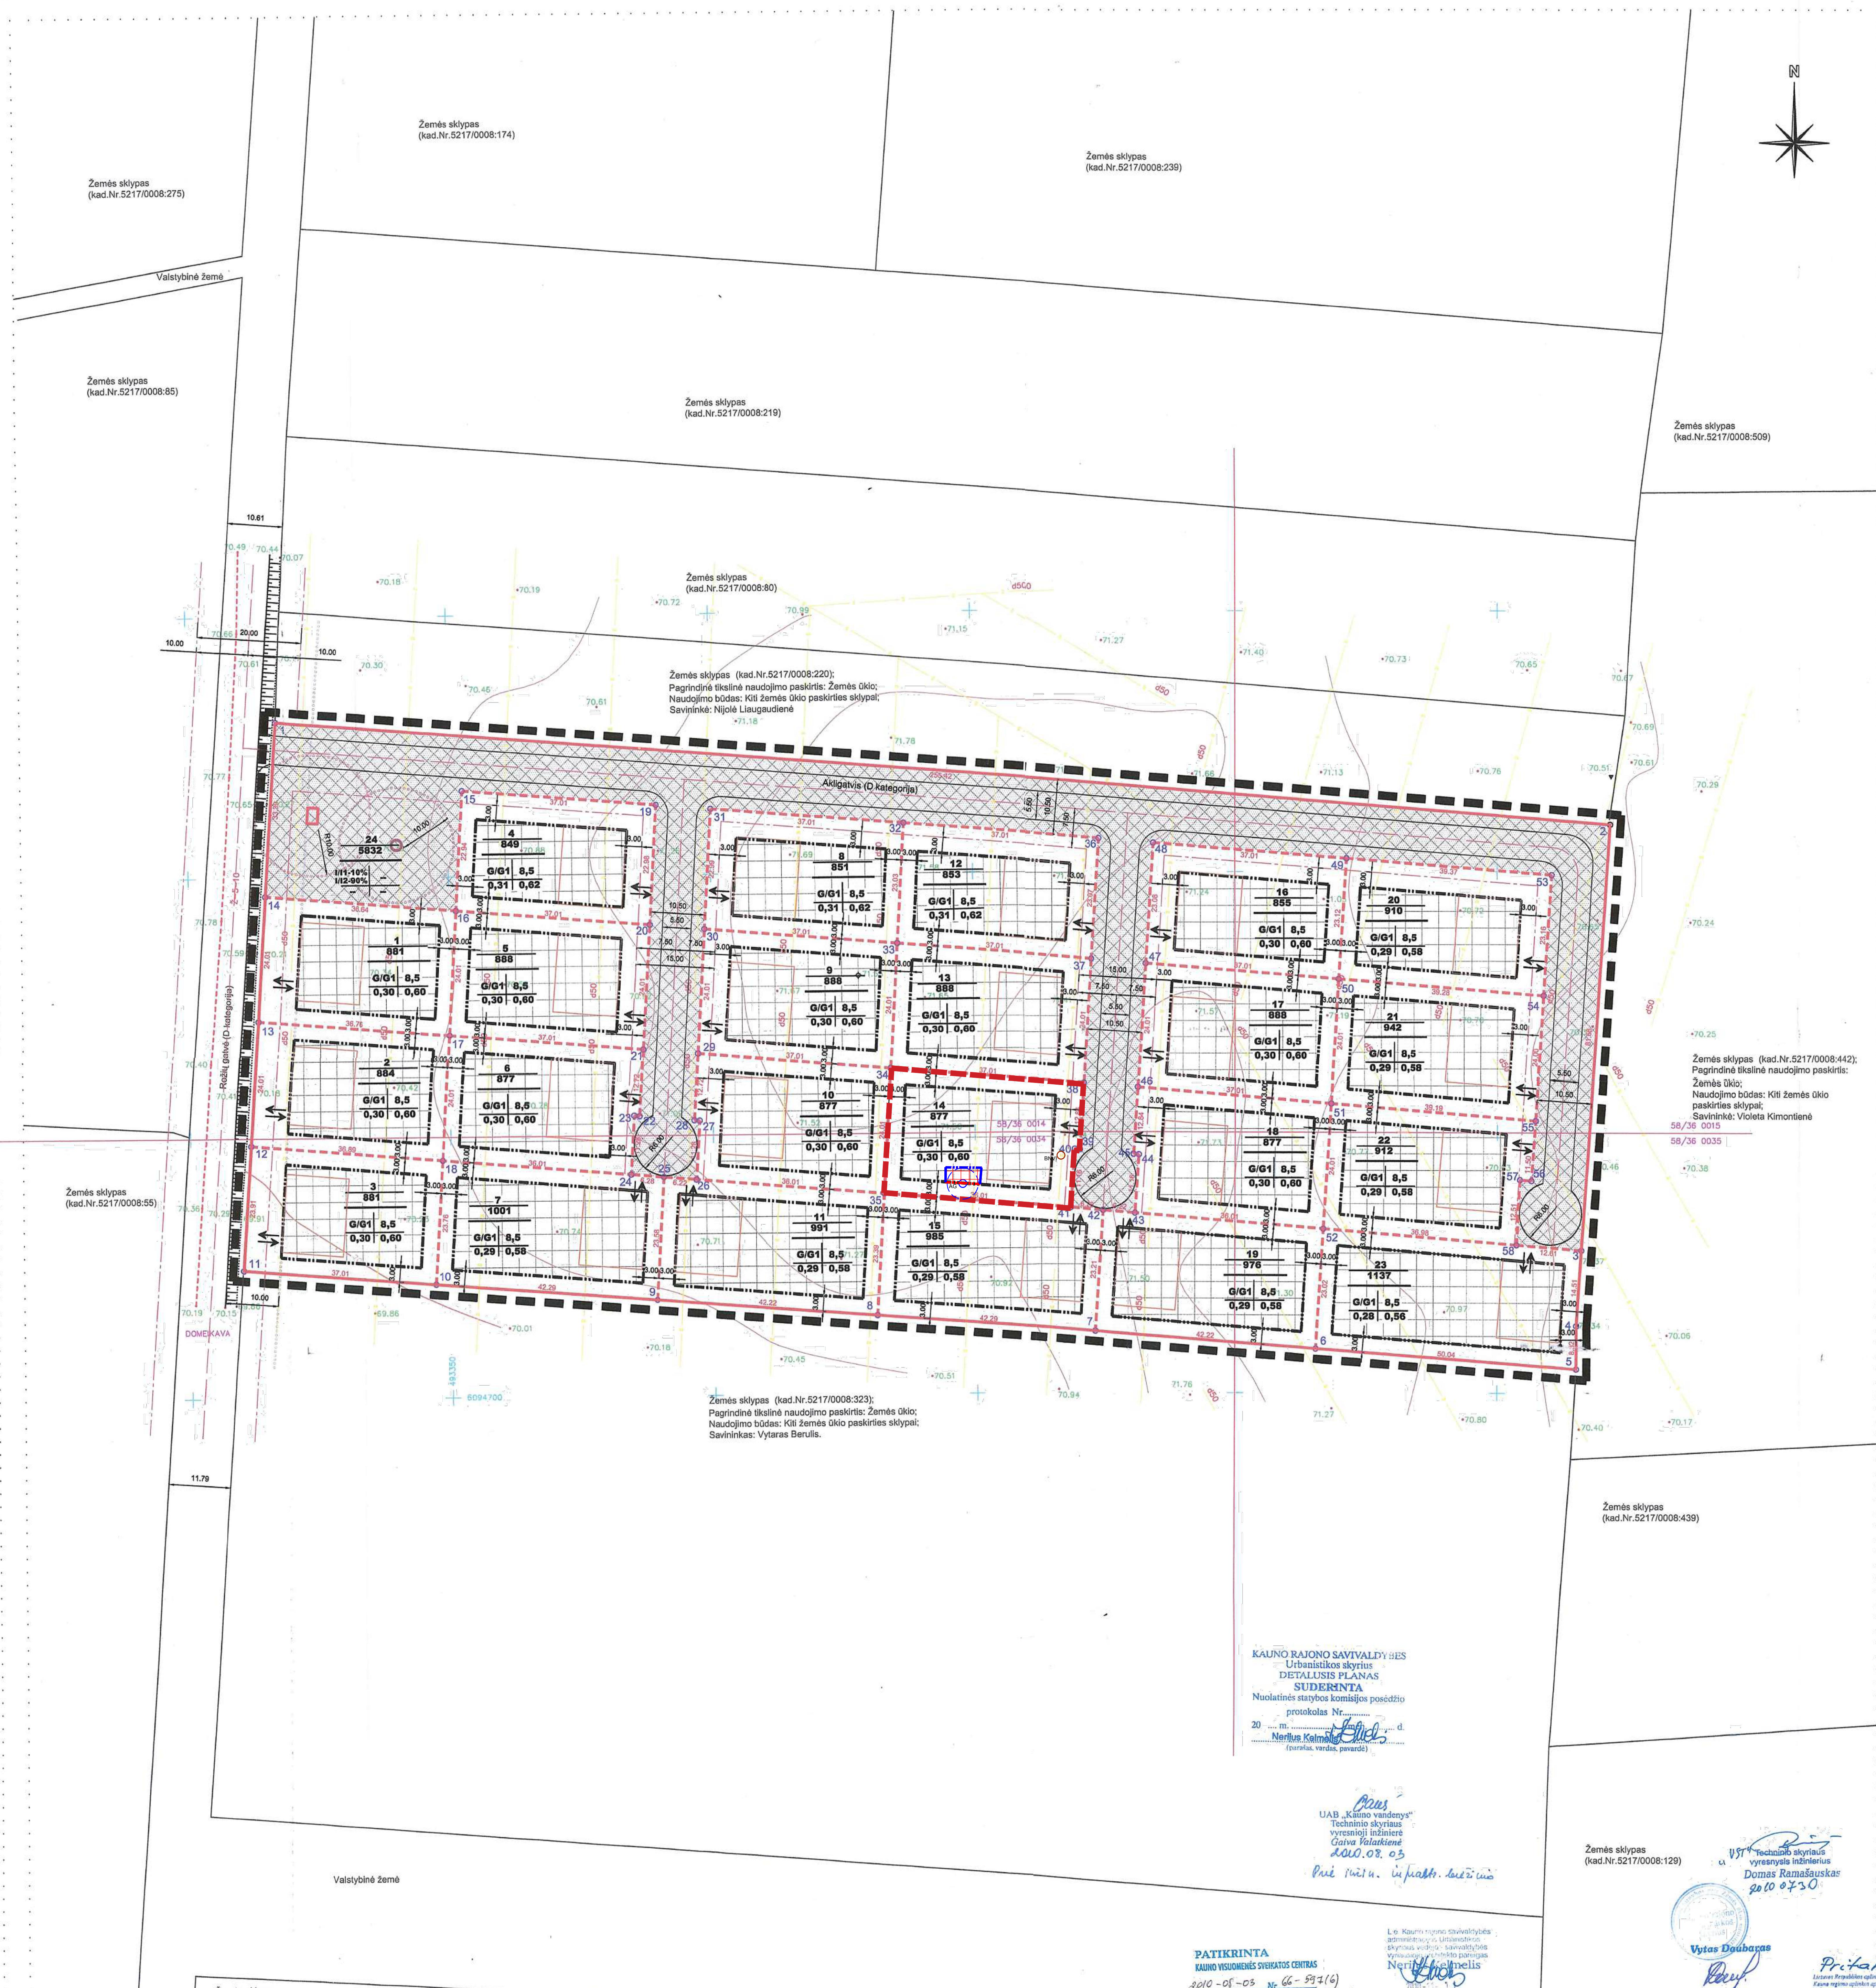

ESAMI PLANUOJAMO SKLYPO DUOMENYS (Detailed plan of the plot) text block containing specific data and notes related to the plot's details.

PLANUOJAMO SKLYPO SPRENDINIAI (Detailed plan of the plot decisions) text block containing specific data and notes related to the plot's decisions.

Table with 10 columns (A-J) and 24 rows, detailing the plot's characteristics, including area, volume, and specific planning decisions for each plot.

Planuojama teritorija (situacijos schemoje) (Detailed plan of the plot) text block containing specific data and notes related to the plot's details.

- List of conditions and requirements for the plot, including '1. Projektyvo rengimo tikslas...', '2. Planuojama teritorija...', '3. Statybos ribos...', etc.

SUTARTINIAI ŽYMĖJIMAI (Legend) table listing symbols for 'DETALIOJO PLANO KOREGAVIMO GALIOJIMO RIBA', 'NAUJAI PLANUOJAMO UŽSTATYMO RIBA', etc.

PAGRINDINIS BRĖŽINYS M 1:500 (Main drawing M 1:500)

Professional stamps and signatures, including 'UAB "ATEVIS LT"', 'V. Dubauskas', and 'P. Jankauskas', along with dates and project information.

PAŠTARBAI (Remarks) section containing numbered notes and observations related to the project, such as '1. Projektyvo rengimo tikslas...', '2. Planuojama teritorija...', etc.

Table with columns for 'Dok. Nr.', 'Pavardė', 'V. Pavardė', 'Pareigybė', 'Laipsnis', 'Lėšų šaltinis', and 'Data', containing project metadata.